


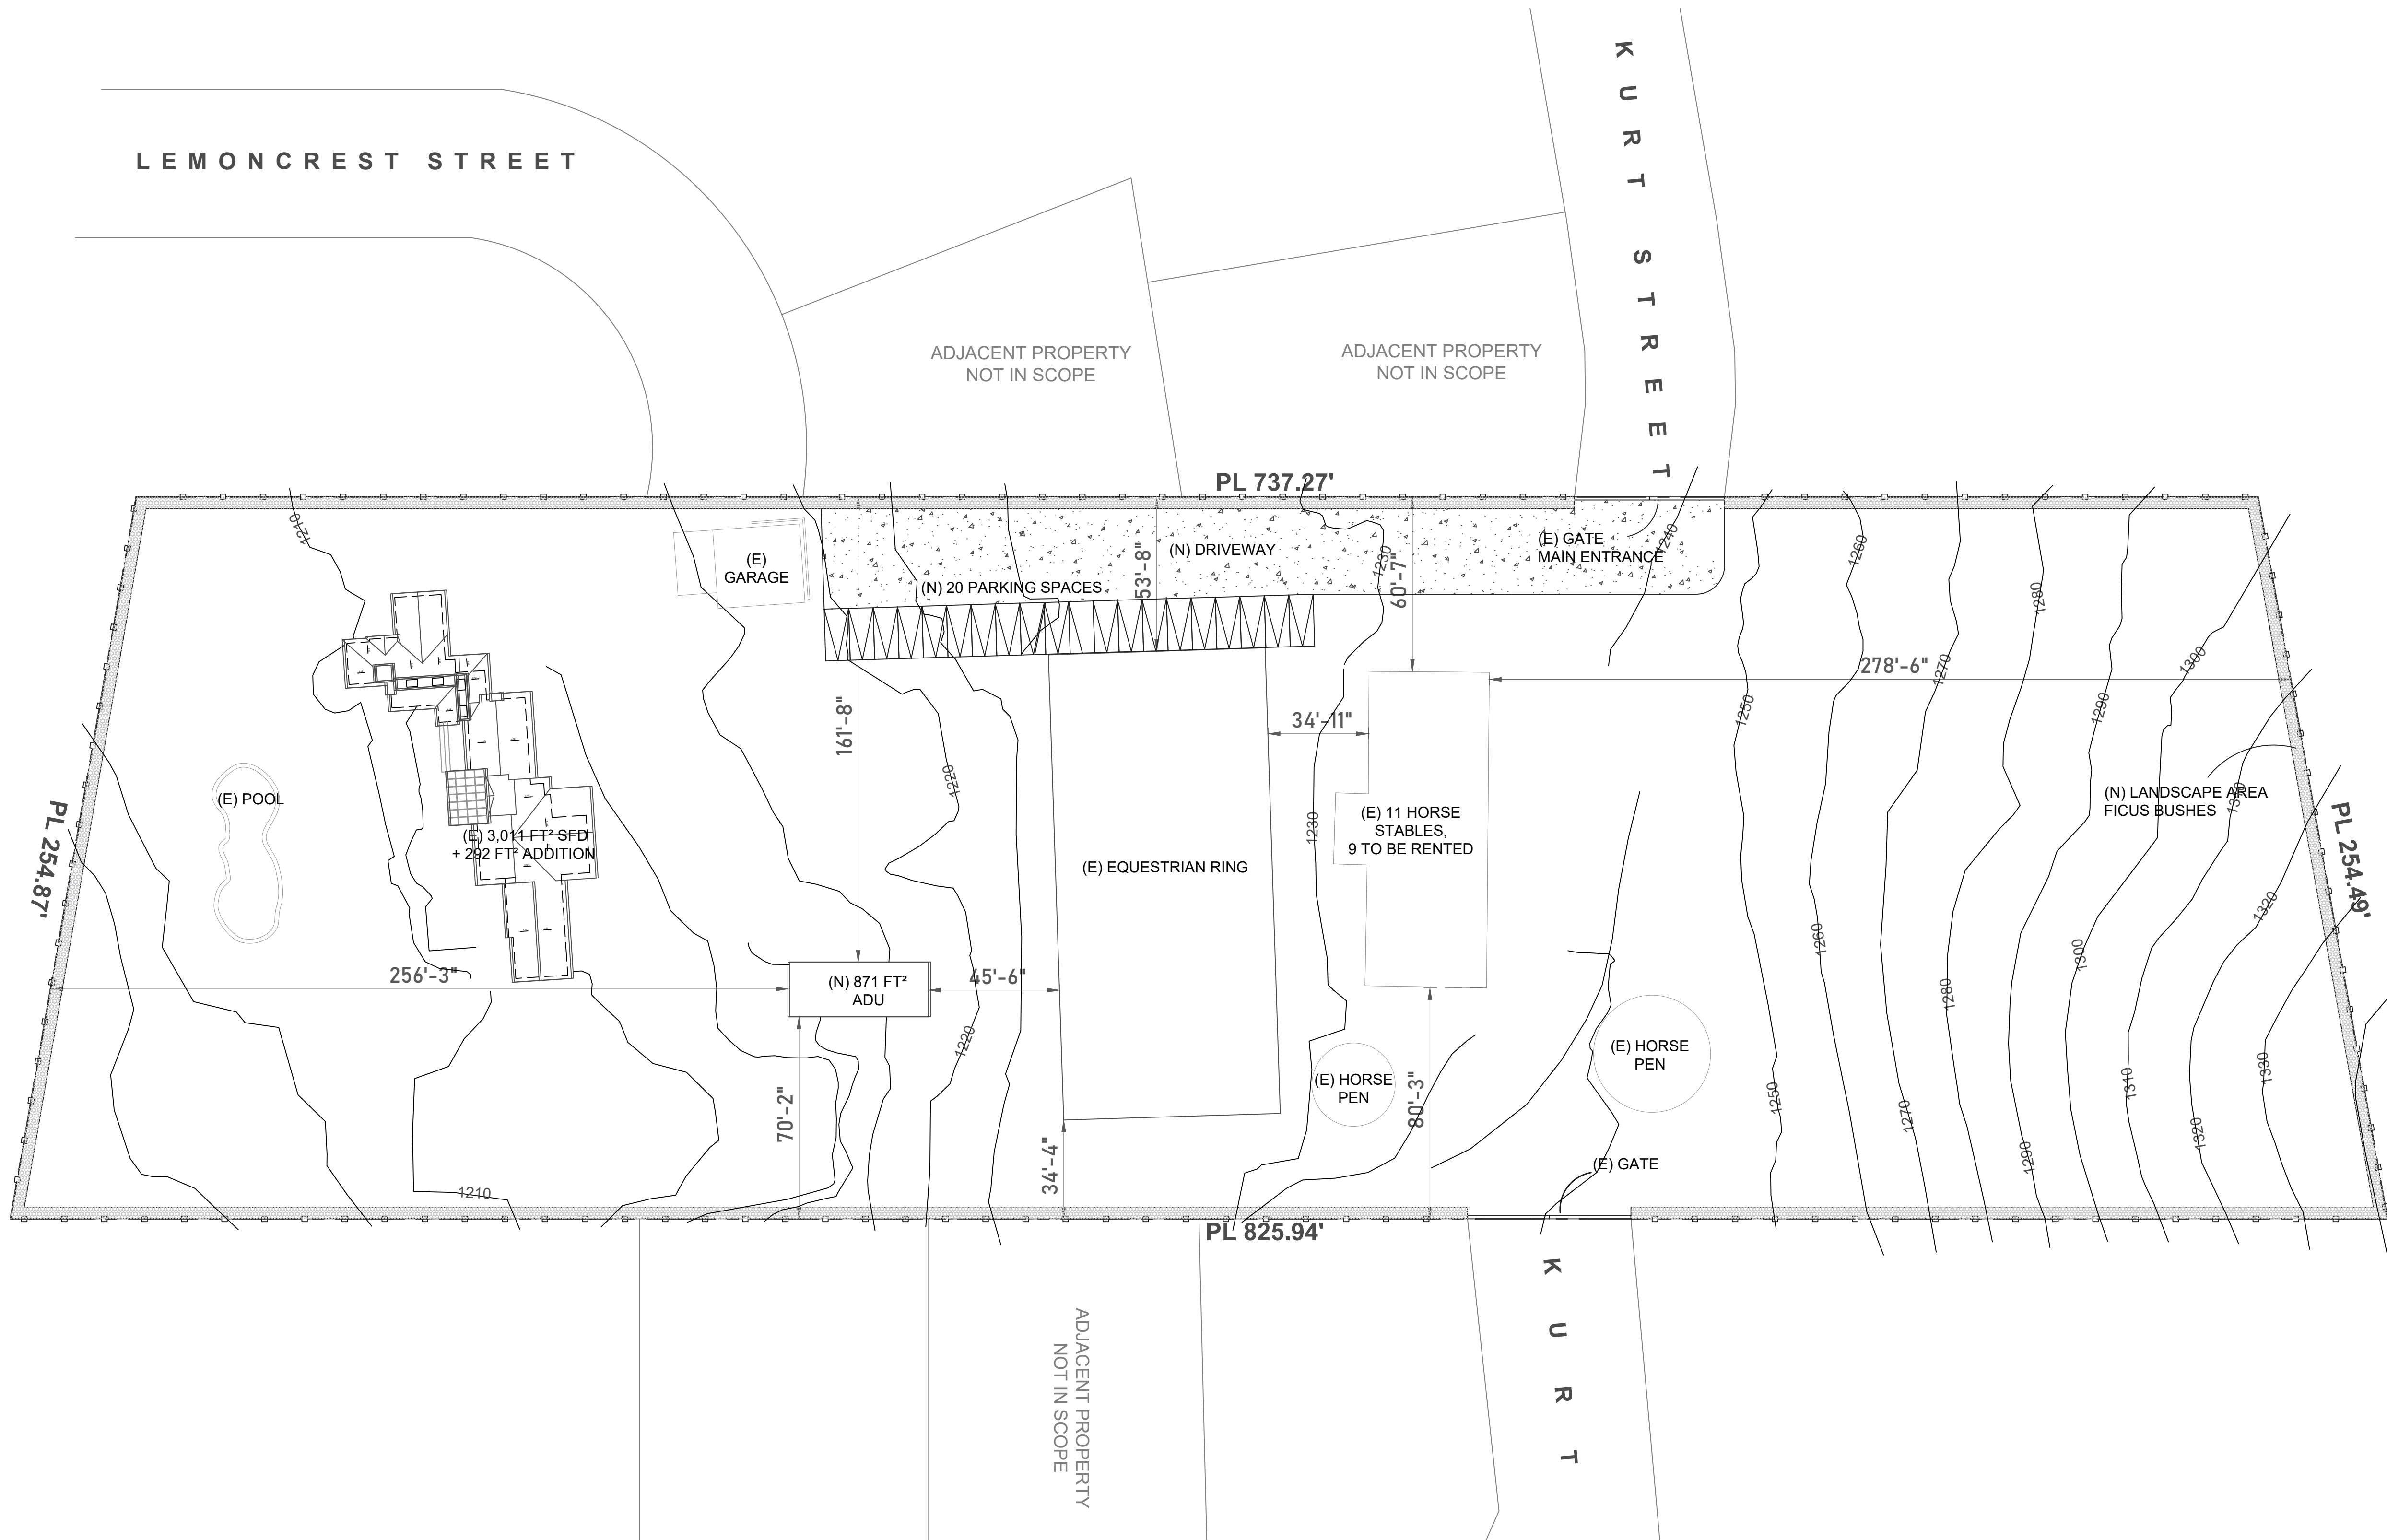

PROJECT CONTACT:
CLIENT / APPLICANT:

DESIGNER / EXPEDITOR:
RAMON BAGUIO
4273 CANOGA AVE
WOODLAND HILLS, CA
310-562-5382
RBPLANDESIGN@GMAIL.COM
WWW.CALPLANDESIGN.COM

PROJECT ADDRESS:

10420 KURT ST, SYLMAR, CA 91342, USA

PROJECT TITLE:
TENANT'S IMPROVEMENT

PROJECT DESCRIPTION:
THERAPEUTIC EQUESTRIAN
FACILITY & HORSE STABLE
RENTALS

SHEET TITLE:
SITE PLAN

DATE:
09-22-26
DRAWN BY: MA

SP

1/SP: (N) SITE PLAN, 1/32"=1.0'